



NO PART OF THIS DOCUMENT MAY BE REPRODUCED IN ANY FORM INCLUDING PHOTOCOPY, RECORDING OR ANY INFORMATION RETRIEVABLE AND STORAGE SYSTEM, WITHOUT PERMISSION IN WRITING FROM SANDIS.

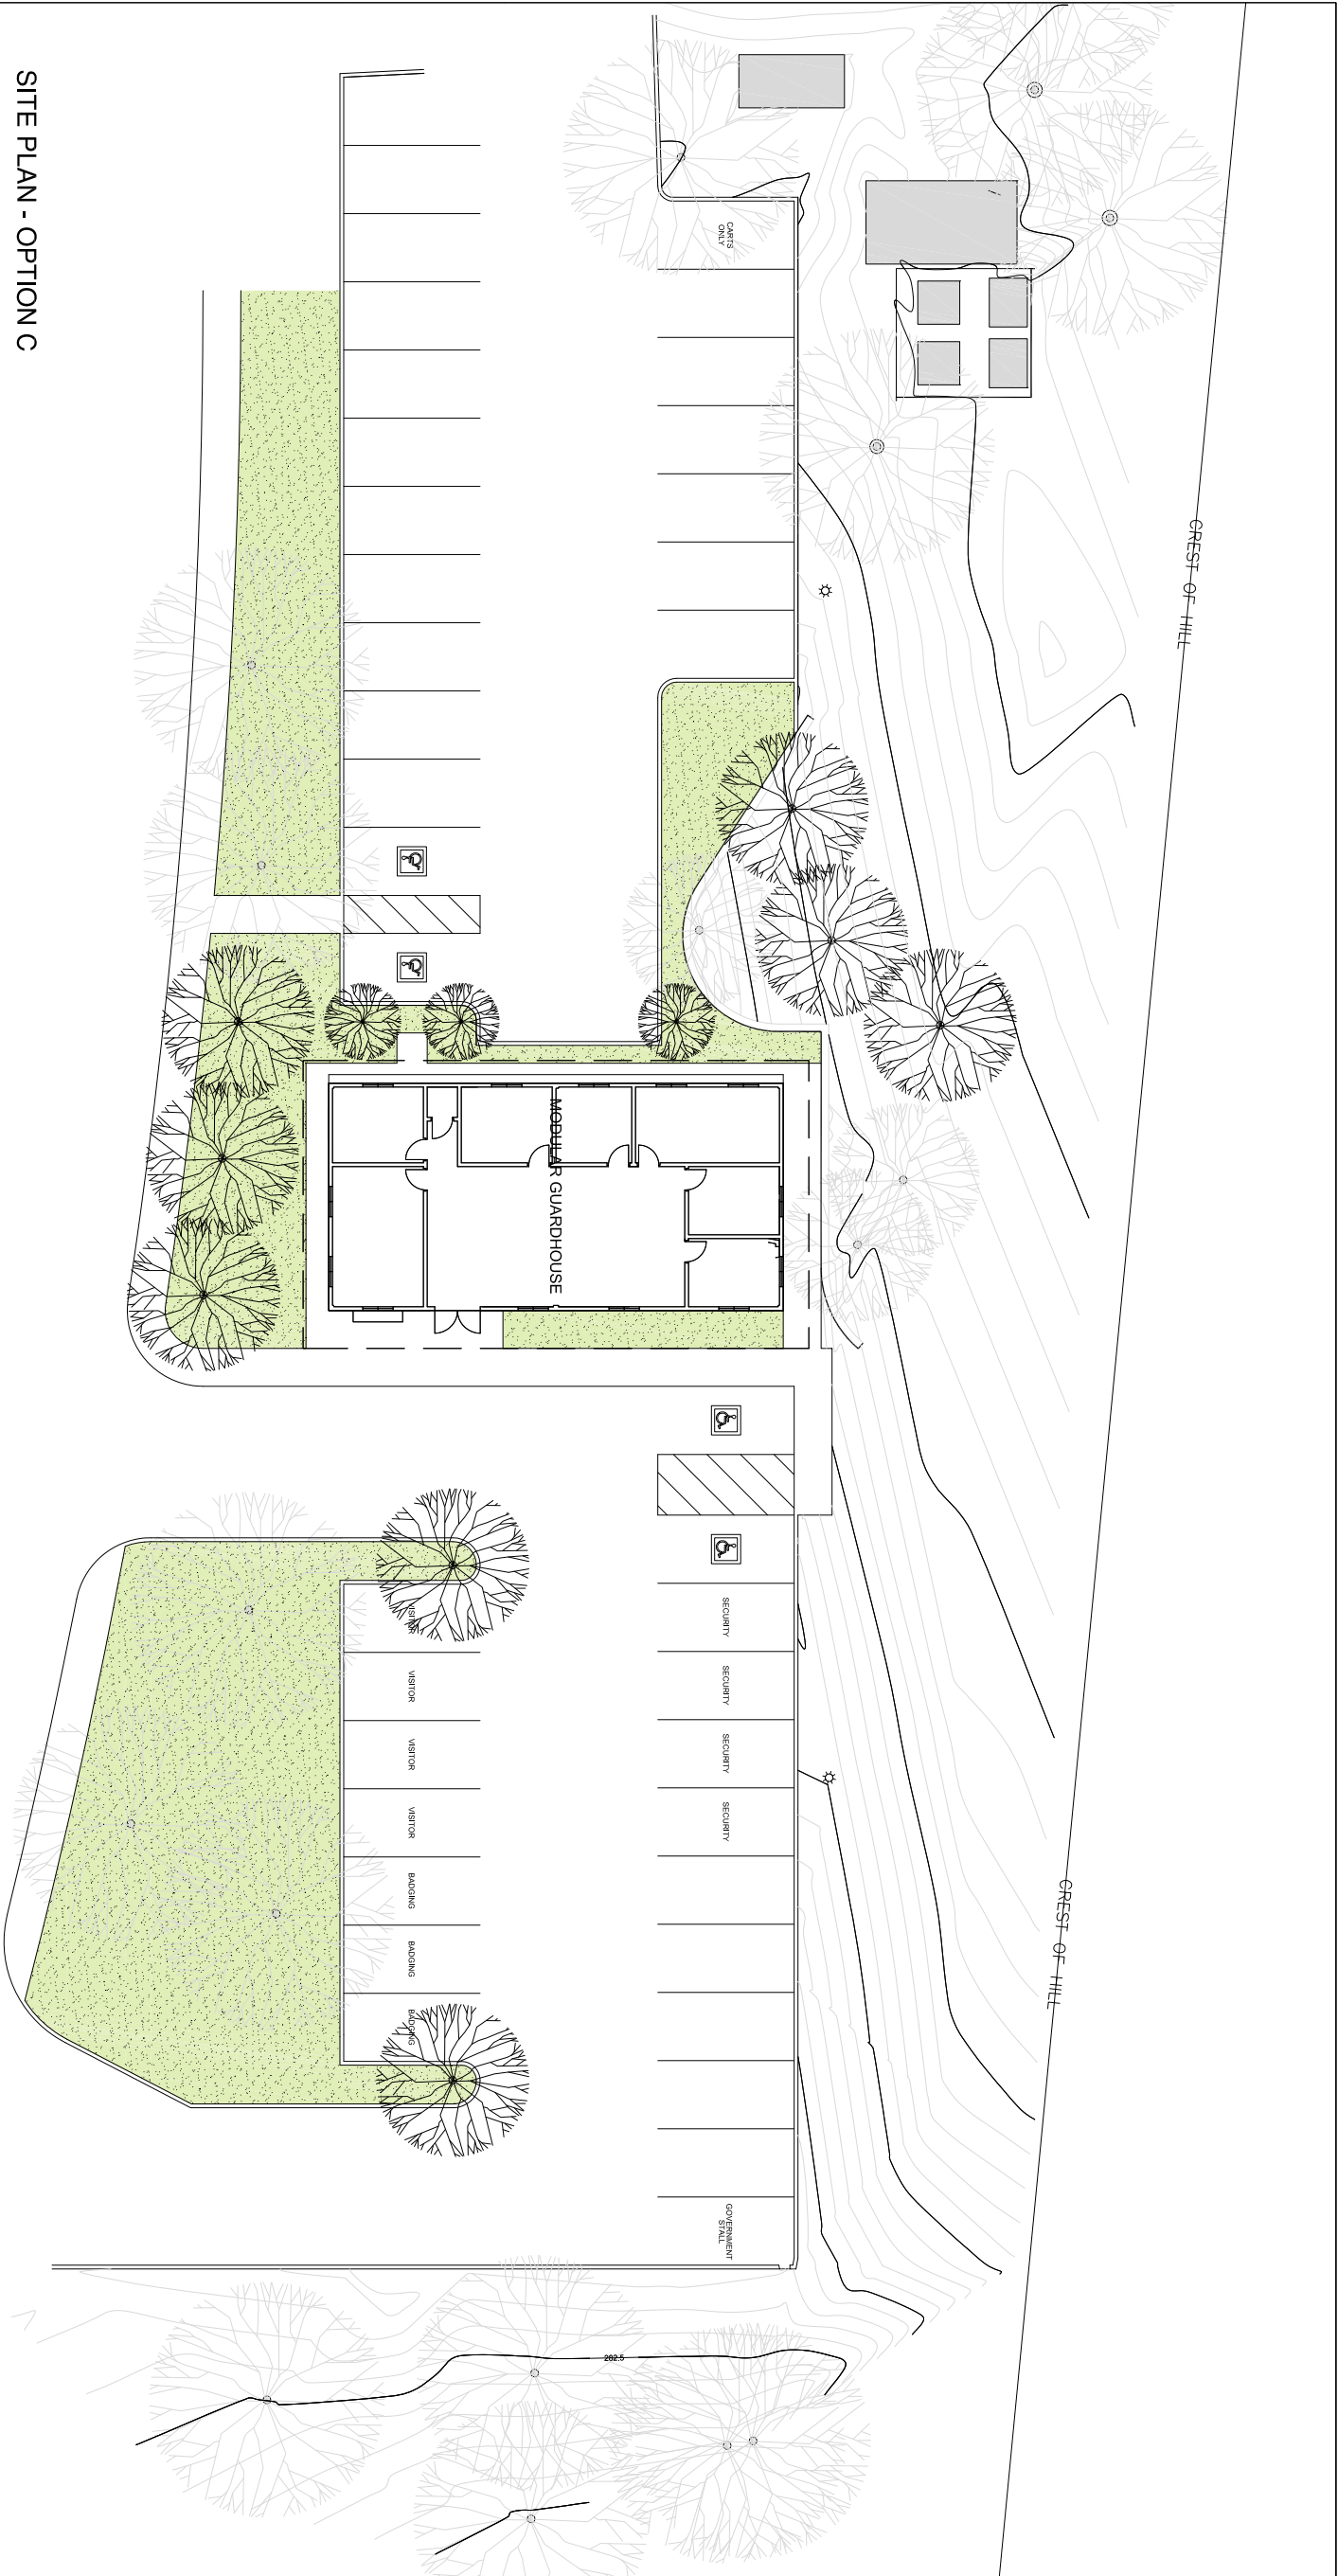

SITE PLAN - OPTION C

**SANDIS**

CIVIL ENGINEERS  
SURVEYORS  
PLANNERS

605 Castro Street | Mountain View, CA 94041 | P. 650.969.6900 | F. 650.969.6472 | [www.sandisland.com](http://www.sandisland.com)

MOUNTAIN VIEW   ROSEVILLE   OAKLAND

DATE: 7/30/10

SCALE:

DRAWN BY:

APPROVED BY:

DRWING NO.:

No.

REVISION

DATE

BY

CONCEPTUAL SECURITY BUILDING  
SITE PLAN - OPTION C

**SLAC**

NATIONAL ACCELERATOR LABORATORY

**U.S. DEPARTMENT OF ENERGY**

SHEET  
OF  
SHEETS